



PLAN SHOWING  
SHORELINE AFFECTING  
LOT 22  
AS SHOWN ON  
MAP 6  
OF LAND COURT APPLICATION 446  
AT KAALAEA, KOOLAUPOKO, OAHU, HAWAII

April 6, 2016  
Owner(s): Ashley M. K. Inferrera  
Jeremy L. Inferrera  
Sylvia A. Freitas



This work was prepared by me  
or under my direct supervision.  
*Patrick M. Cummins*  
Patrick M. Cummins  
Licensed Professional Land Surveyor  
Certificate No. 5078  
Expires April 30, 2016

SHORELINE PHOTOS

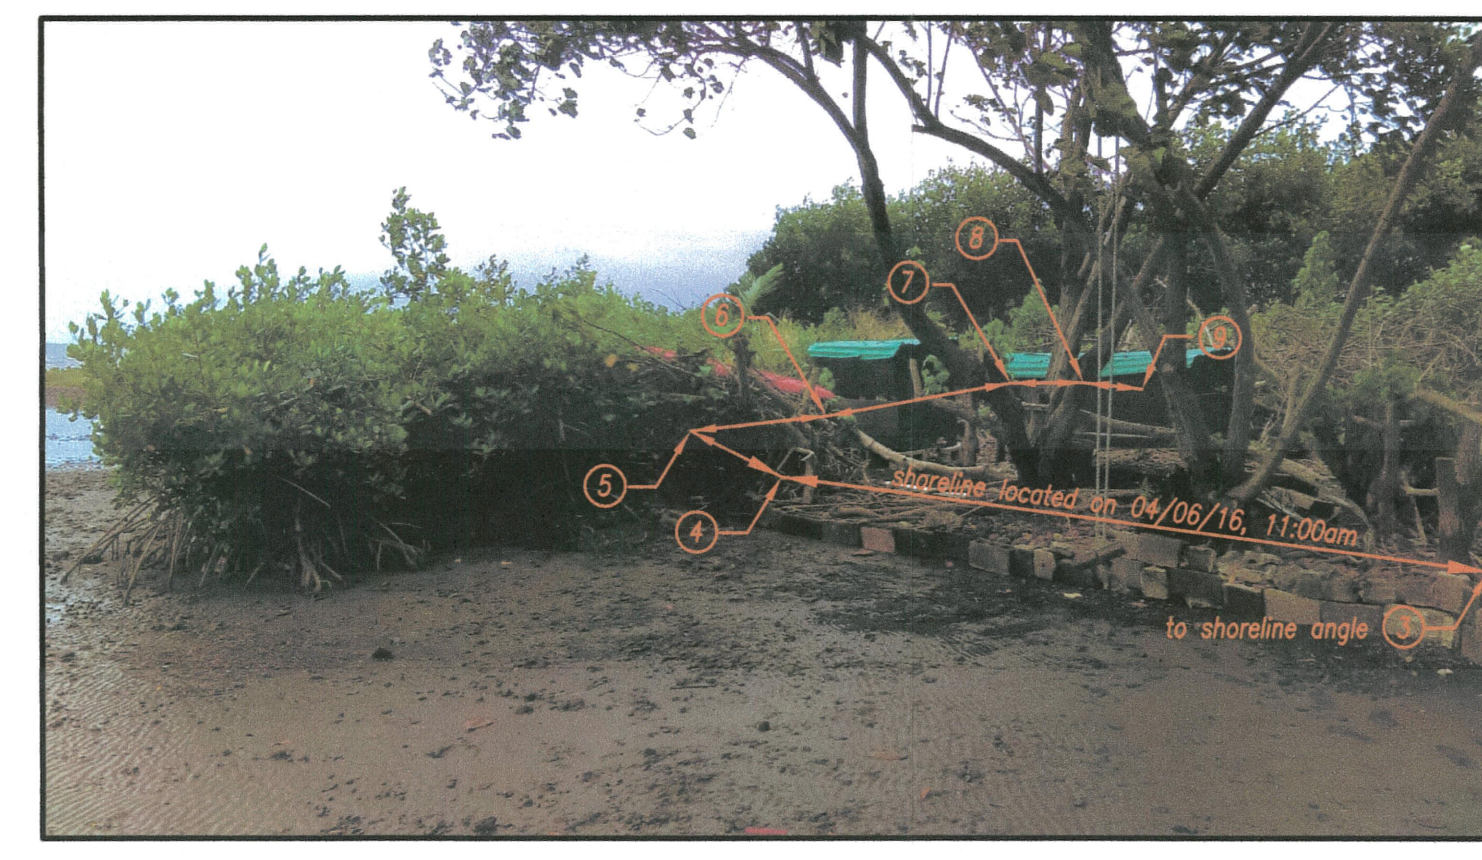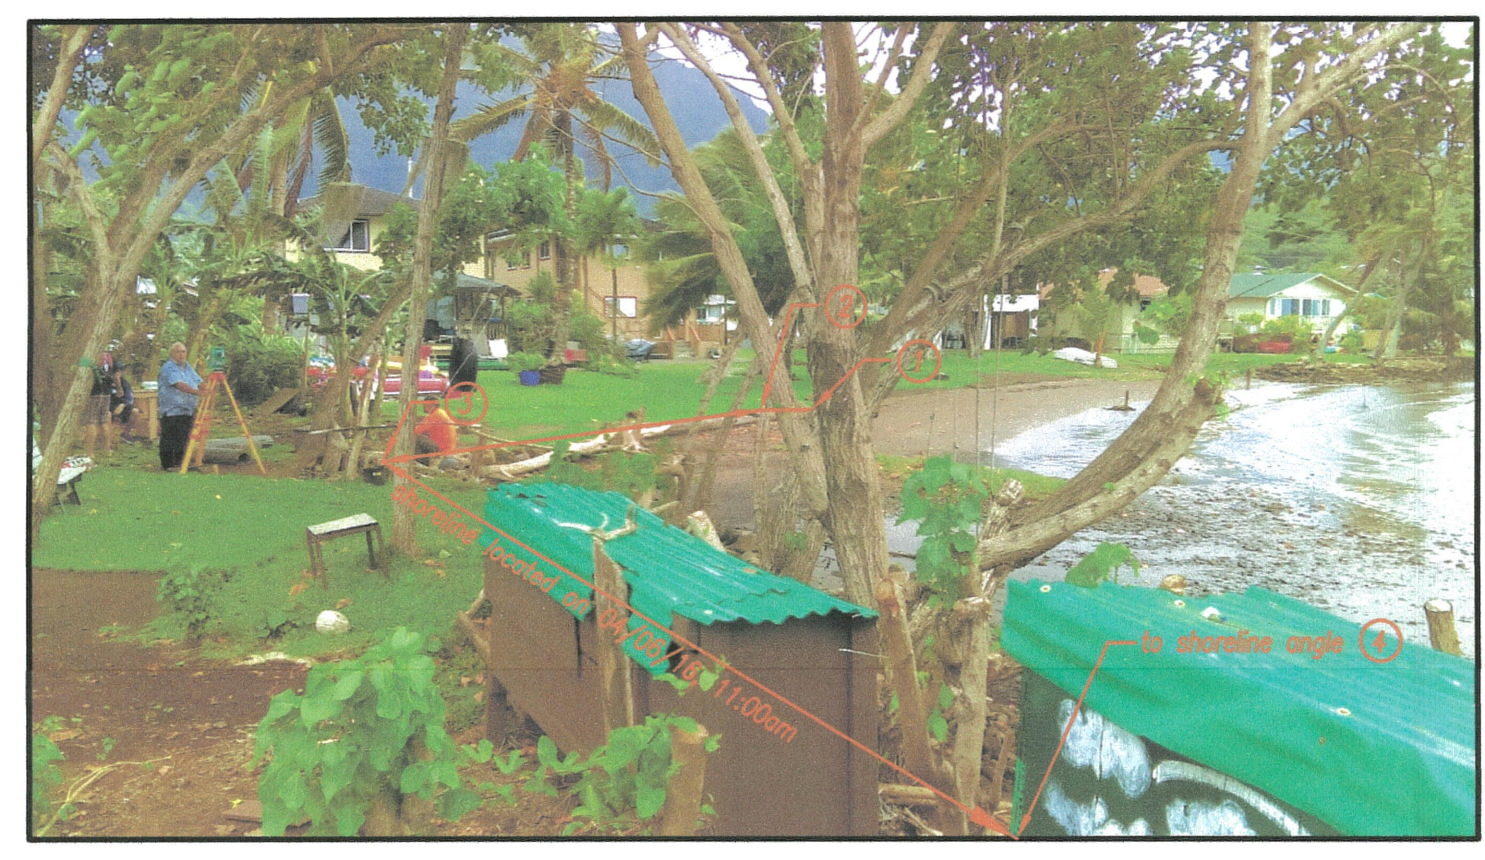

NOTES:  
1. Azimuths shown are referred to Government Survey Triangulation Station "PUU KAUAI Δ"  
2. Shoreline boundary pursuant to Section 501-33, H.R.S. (vegetation line) as of 02/18/94.